




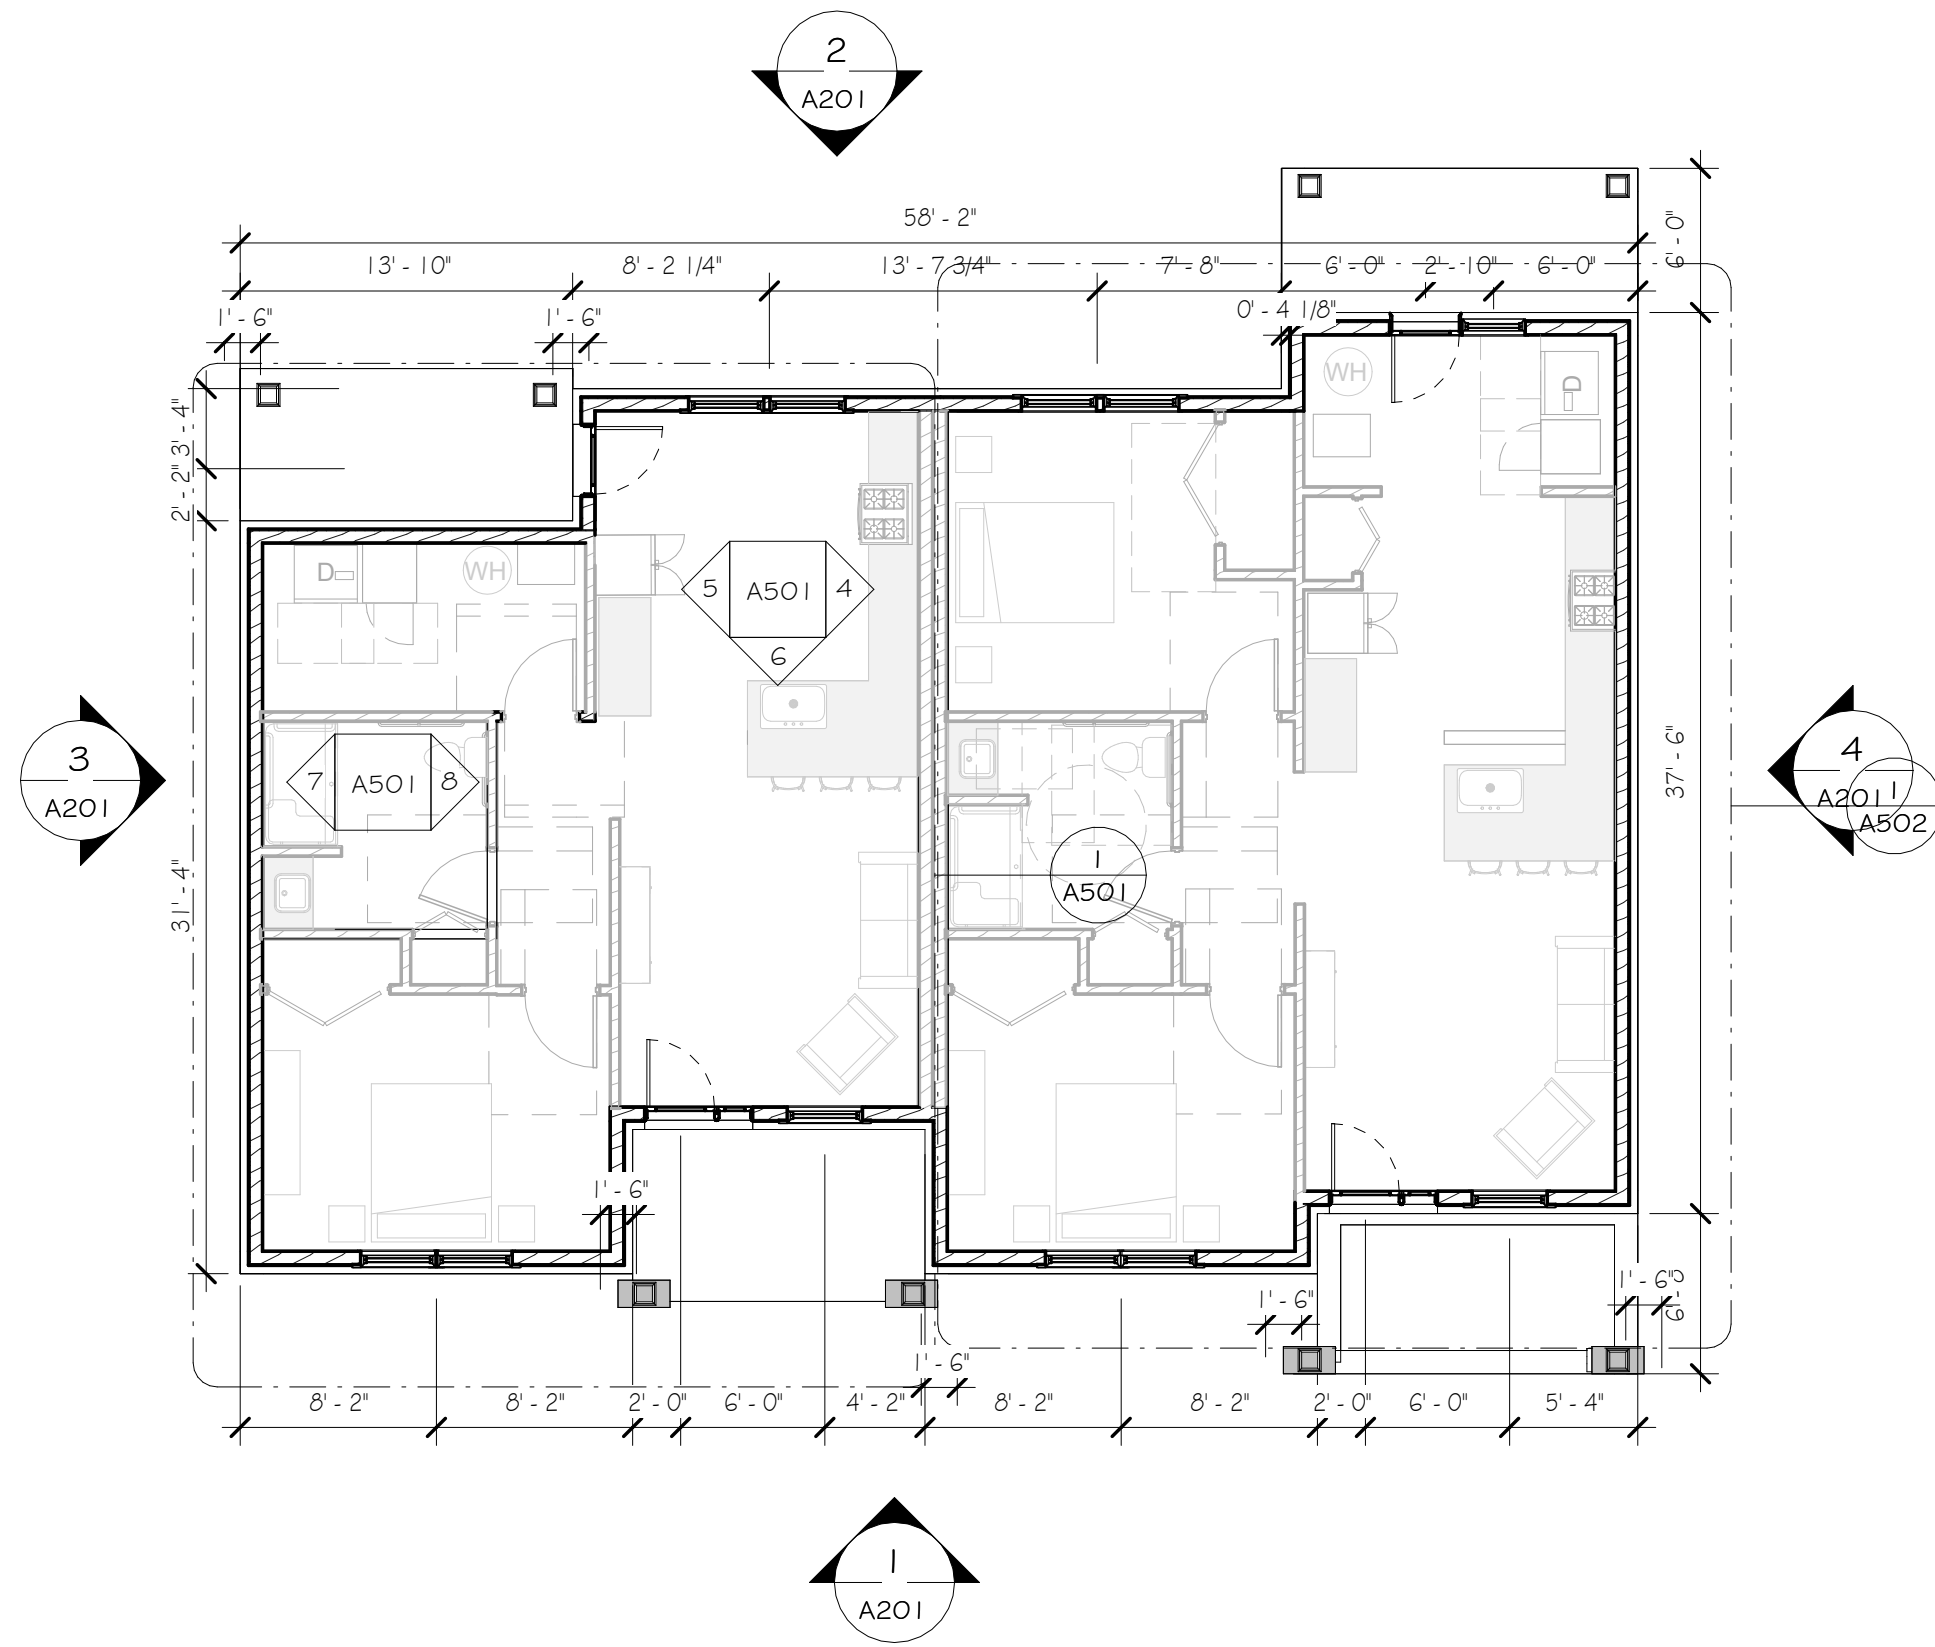


1 FLOOR PLAN - BUILDING TYPE A  
1/8" = 1'-0"

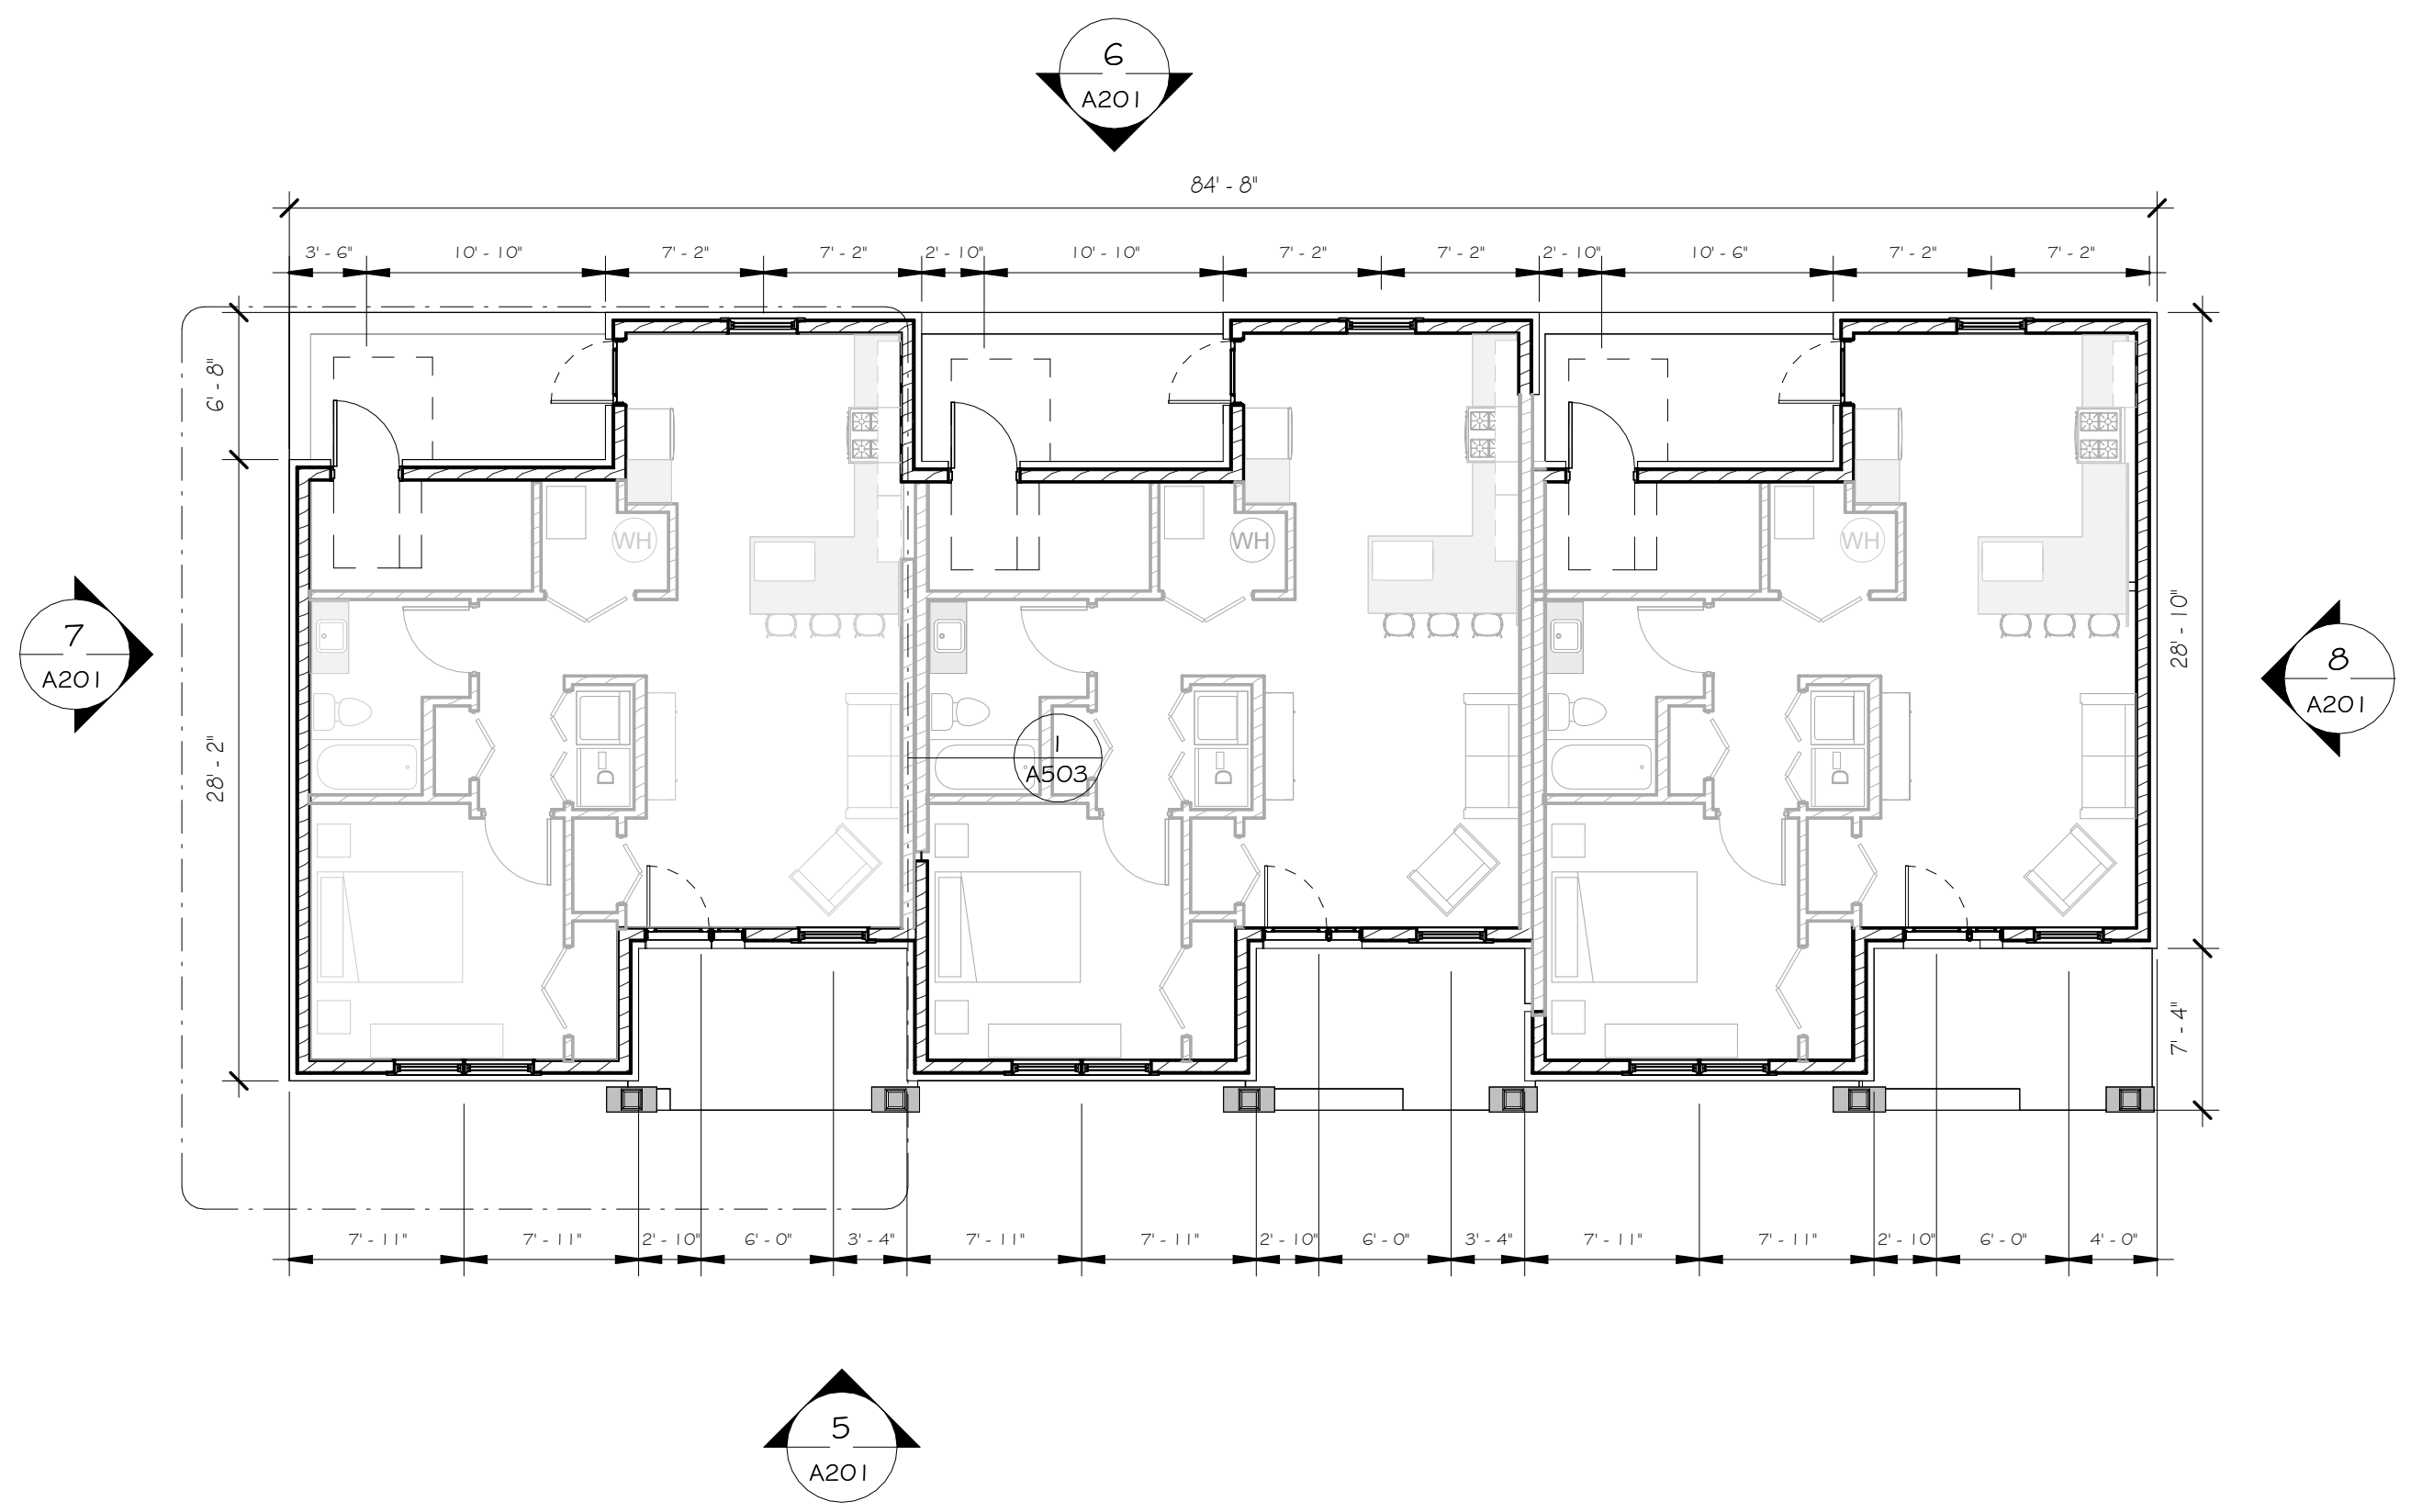

2 FLOOR PLAN - BUILDING TYPE B  
1/8" = 1'-0"

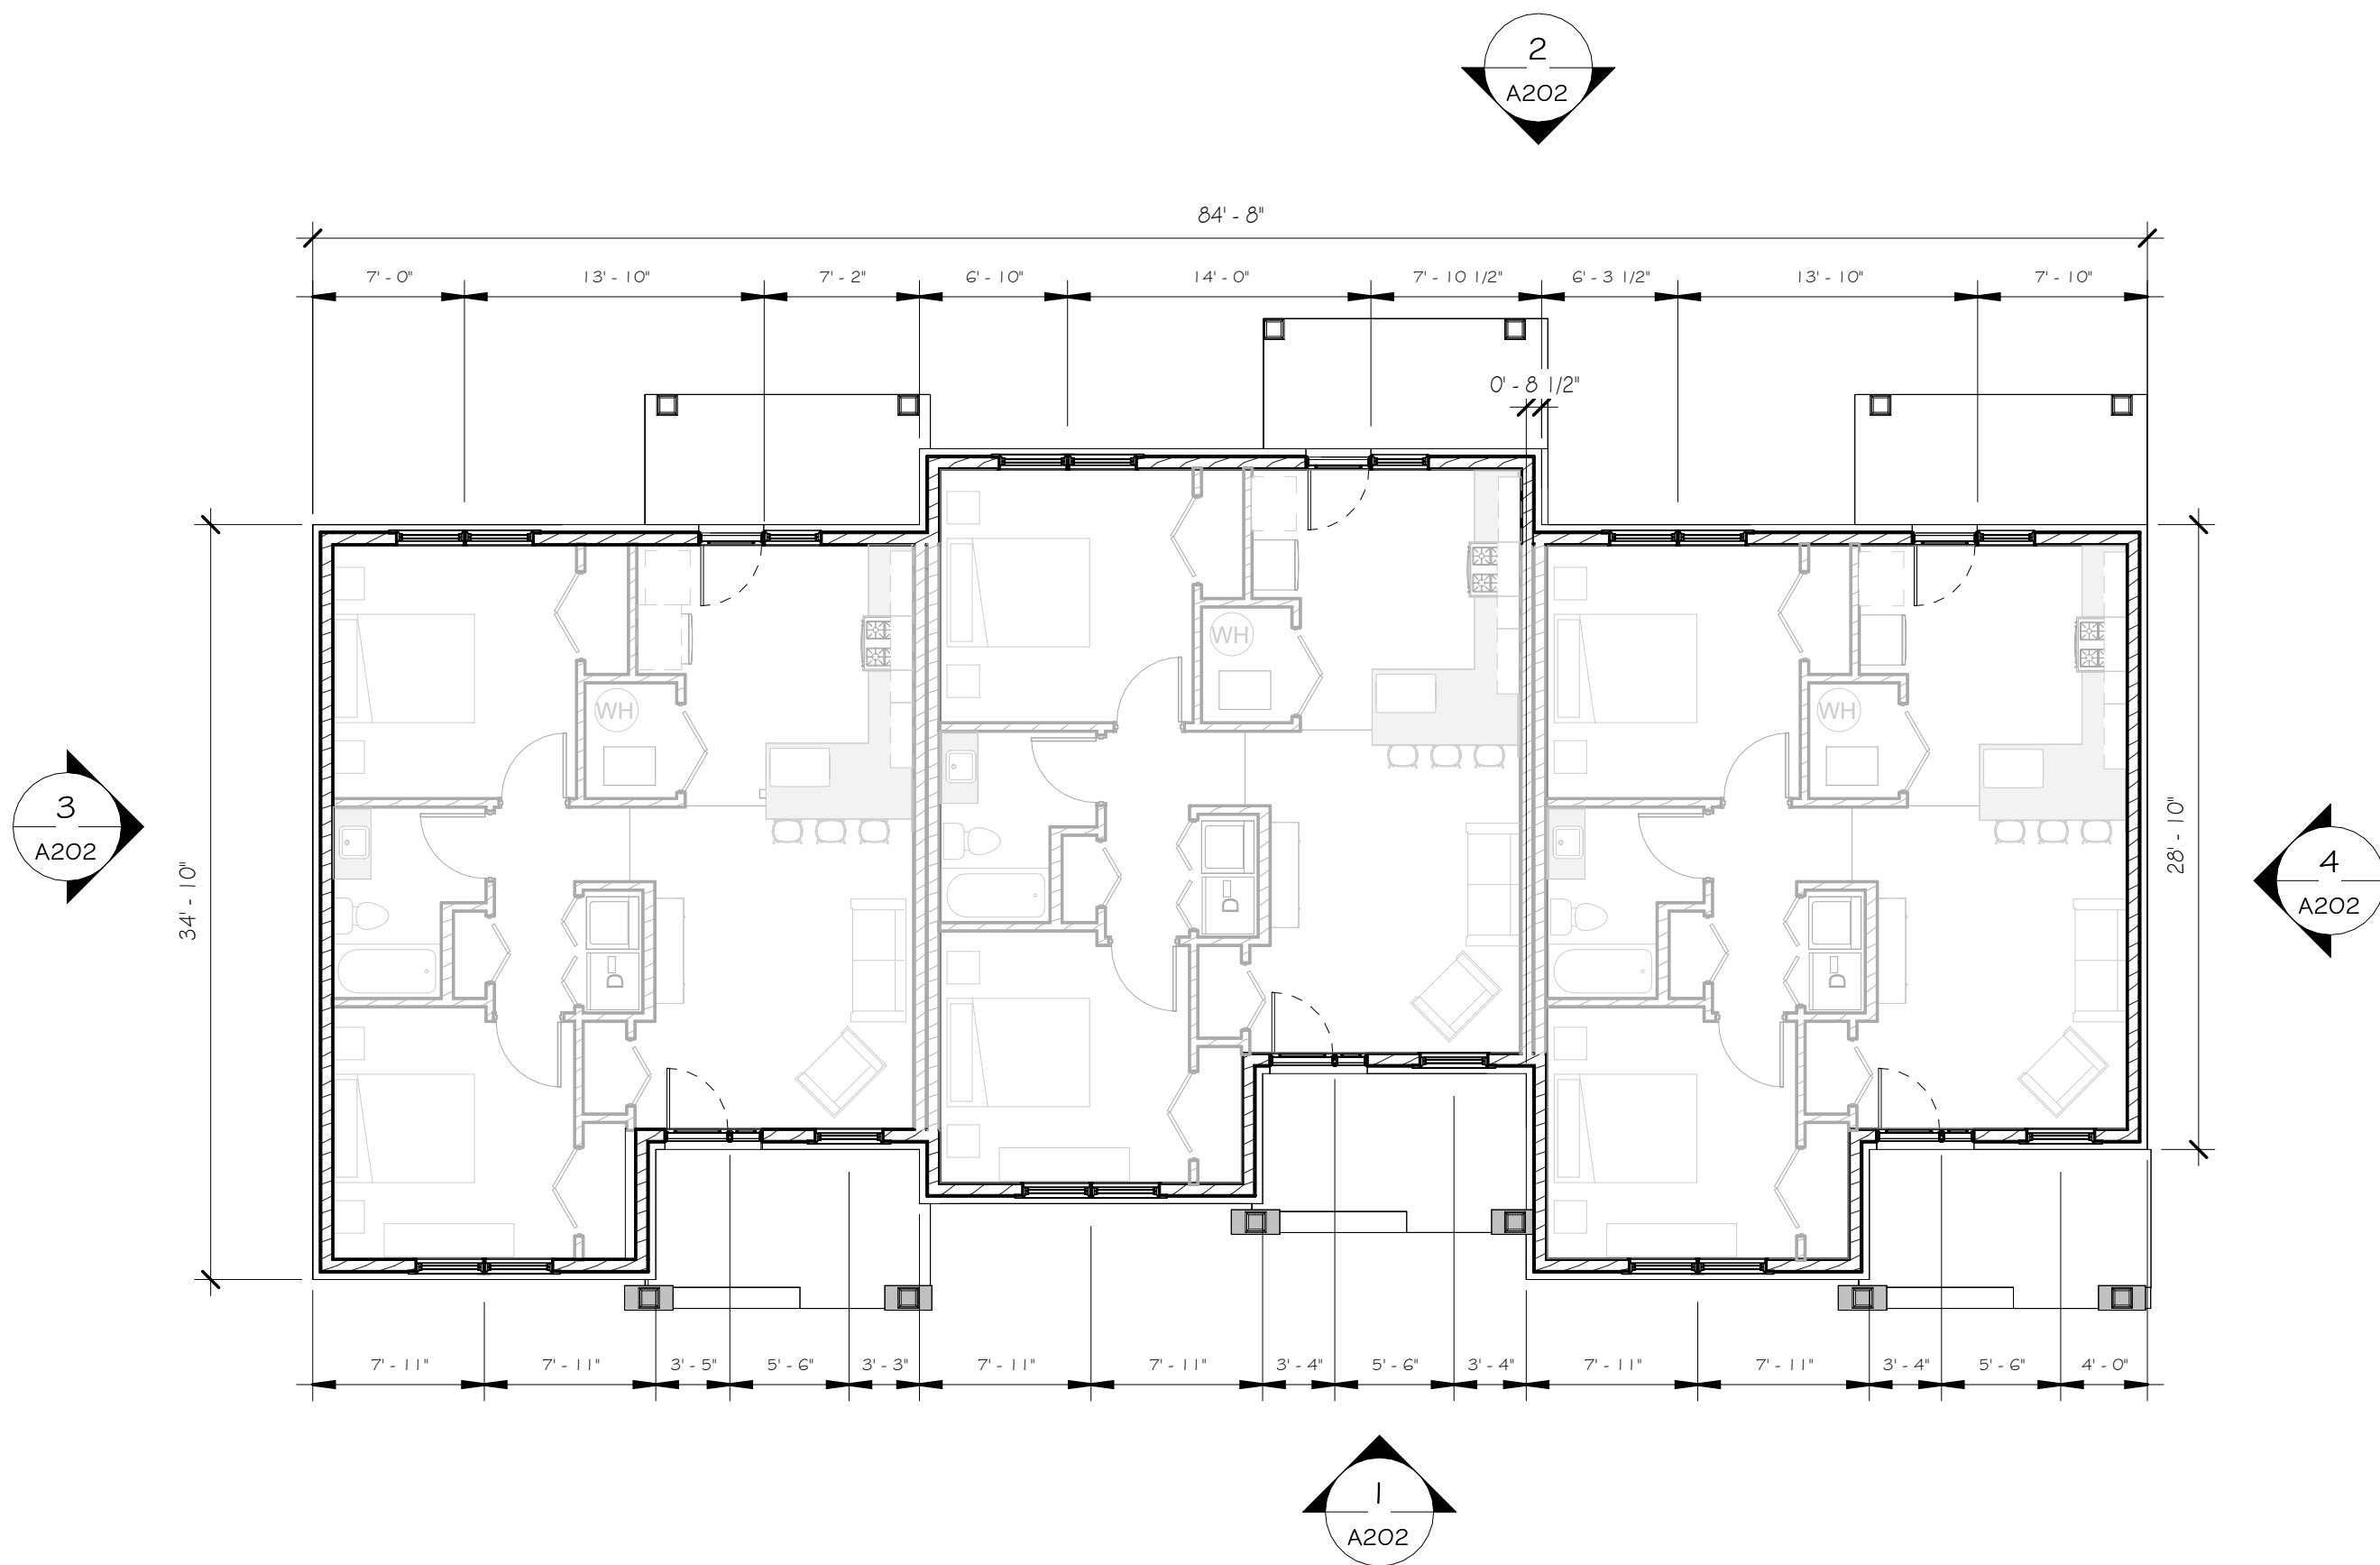

3 FLOOR PLAN - BUILDING TYPE C  
1/8" = 1'-0"

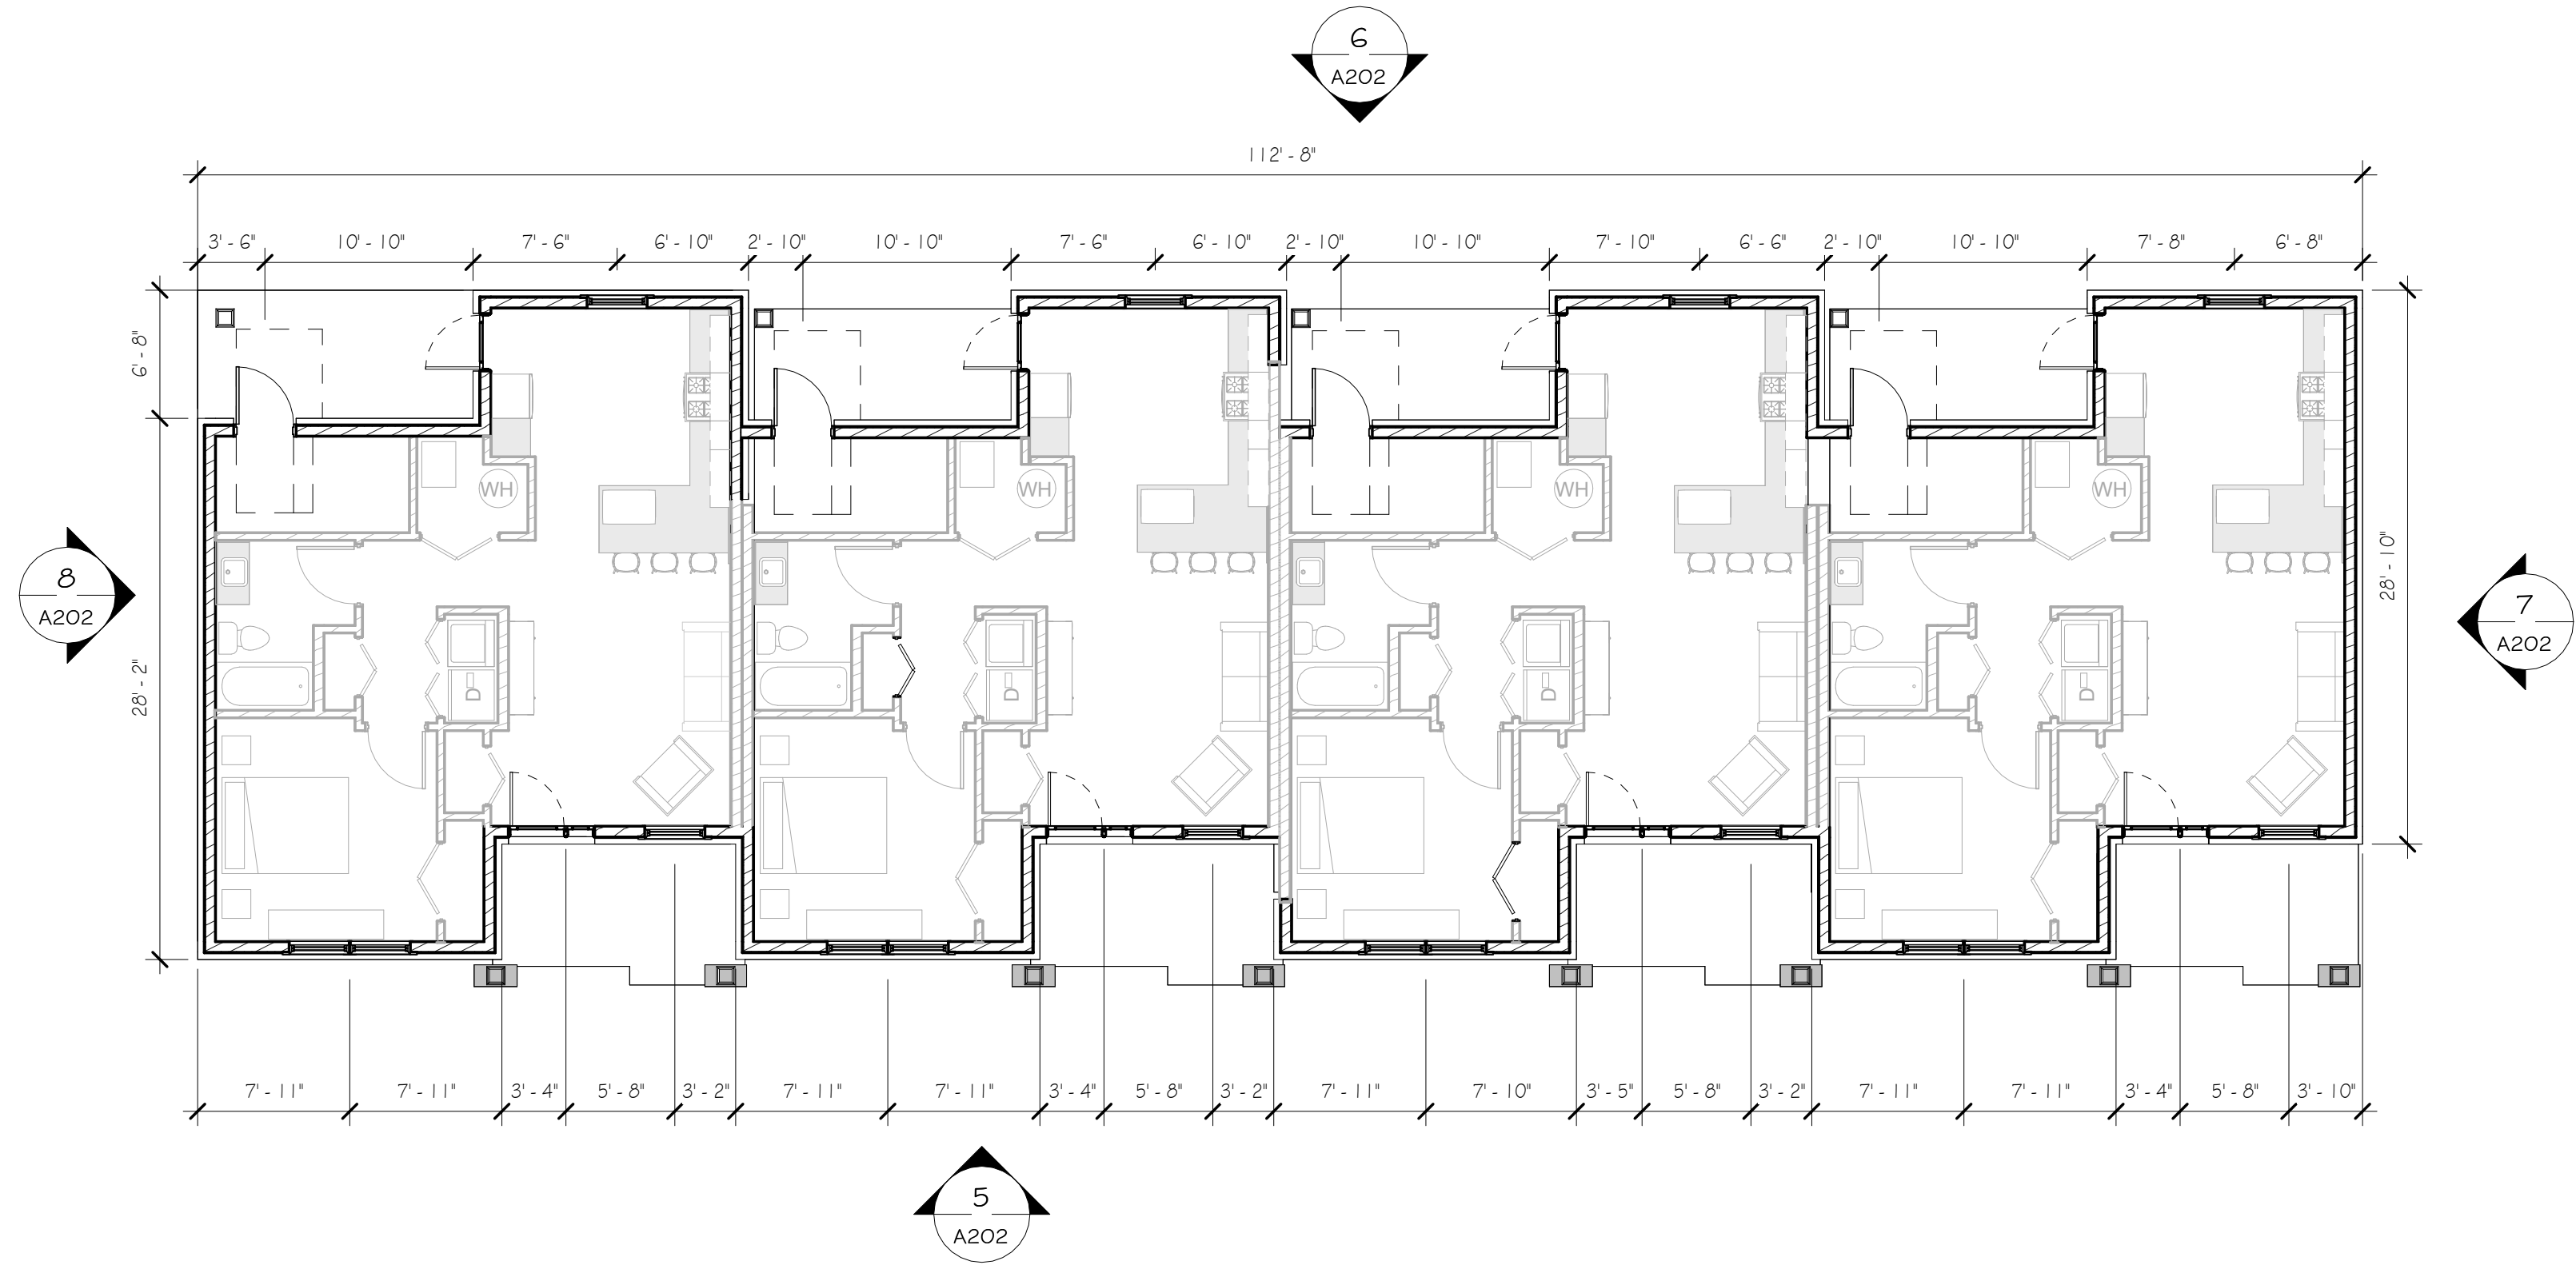

4 FLOOR PLAN - BUILDING TYPE D  
1/8" = 1'-0"

| Dwg. Revisions: |               |
|-----------------|---------------|
| Revision Number | Revision Date |
|                 |               |
|                 |               |
|                 |               |

**CANZIAN/JOHNSTON & ASSOCIATES, LLC.**



**CANZIAN / JOHNSTON & ASSOCIATES, LLC**  
REGISTERED PROFESSIONAL ARCHITECTS  
PRINCIPALS: Ardon M. Canzian, R.A., Dan Masick, R.A., Heather Workman  
301 MARKET STREET, SUITE 200, HARRISBURG, PA 17101  
TEL: 717.339.1901 FAX: 717.339.1902  
WWW.CANZIANJOHNSTON.COM



**Westmoreland Non-Profit Housing Corporation**

**CHURCH VIEW COMMONS**


**MOUNT PLEASANT TOWNSHIP, WESTMORELAND COUNTY, PA**

**WESTMORELAND NON-PROFIT HOUSING CORPORATION**


FIRST FLOOR PLANS

|              |              |
|--------------|--------------|
| Scale:       | As indicated |
| Date:        | 11/23/2021   |
| Drawn By:    | Author       |
| Checked By:  | Checker      |
| Project No.: | 2141         |
| File No.:    |              |


**Drawing No.**  
**A102**

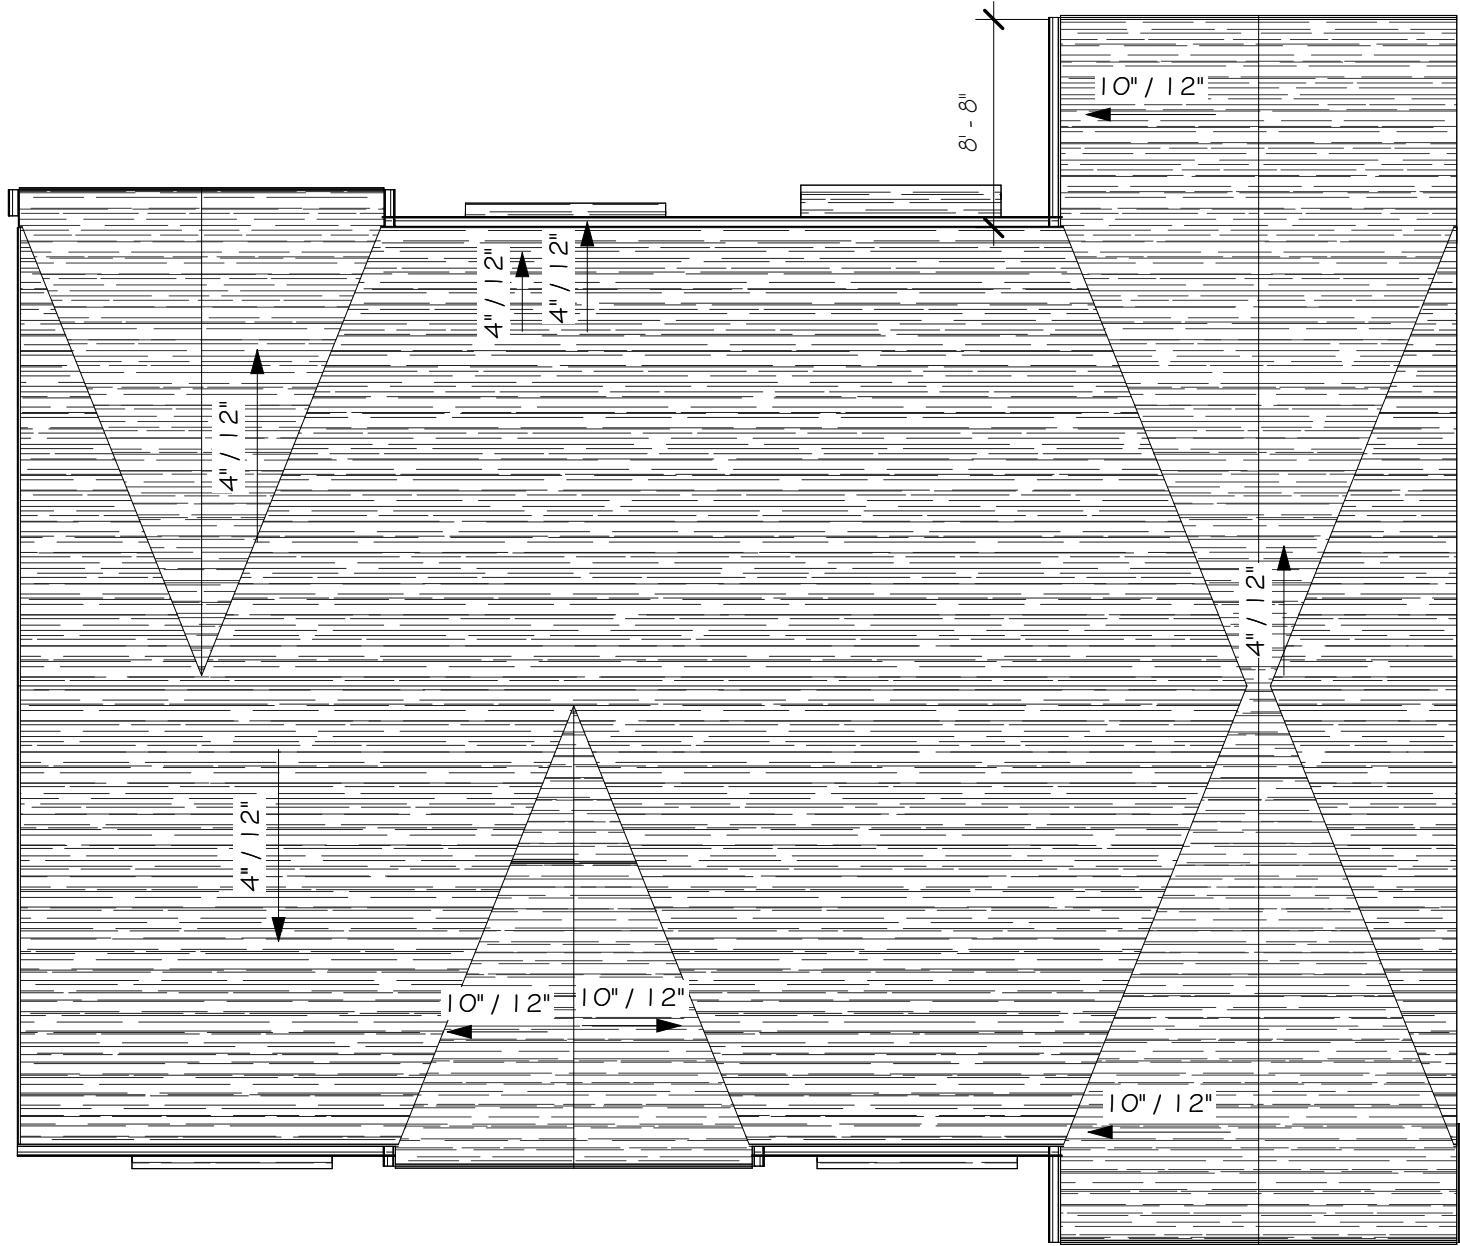


1 ROOF PLAN - BUILDING TYPE A  
1/8" = 1'-0"

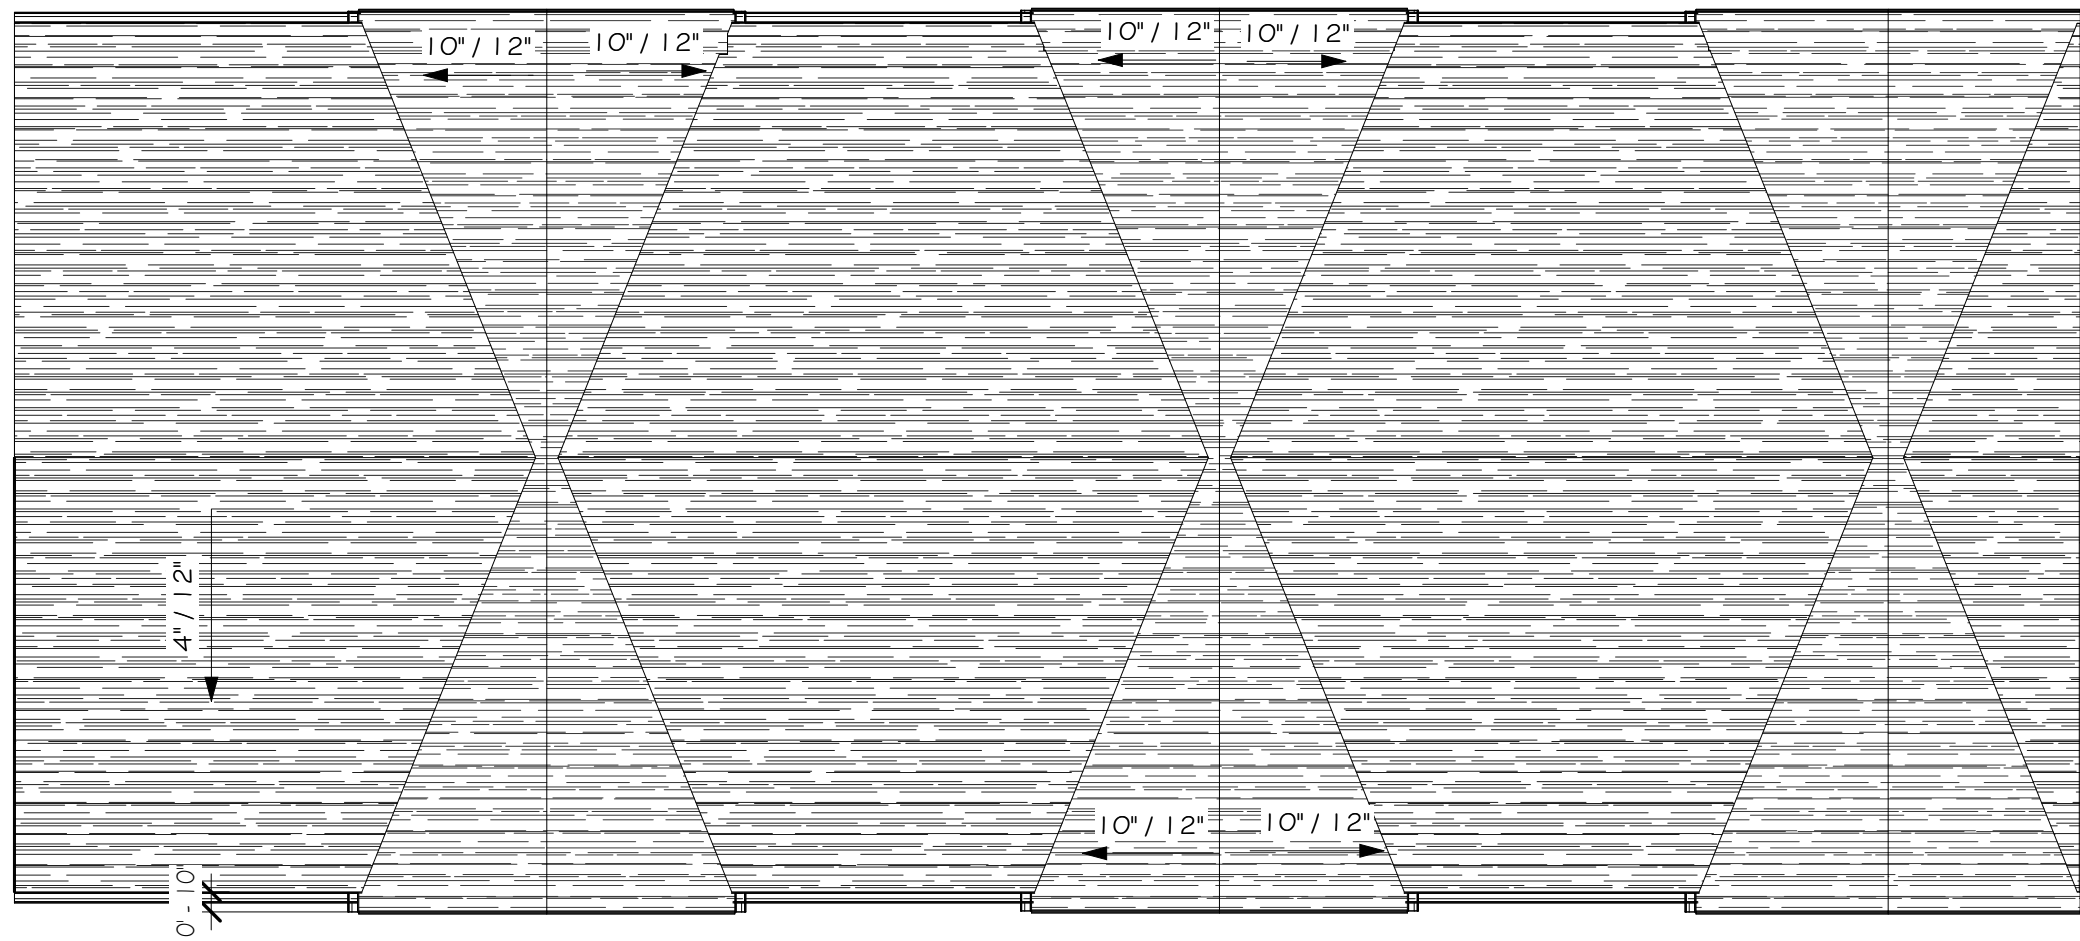

2 ROOF PLAN - BUILDING TYPE B  
1/8" = 1'-0"

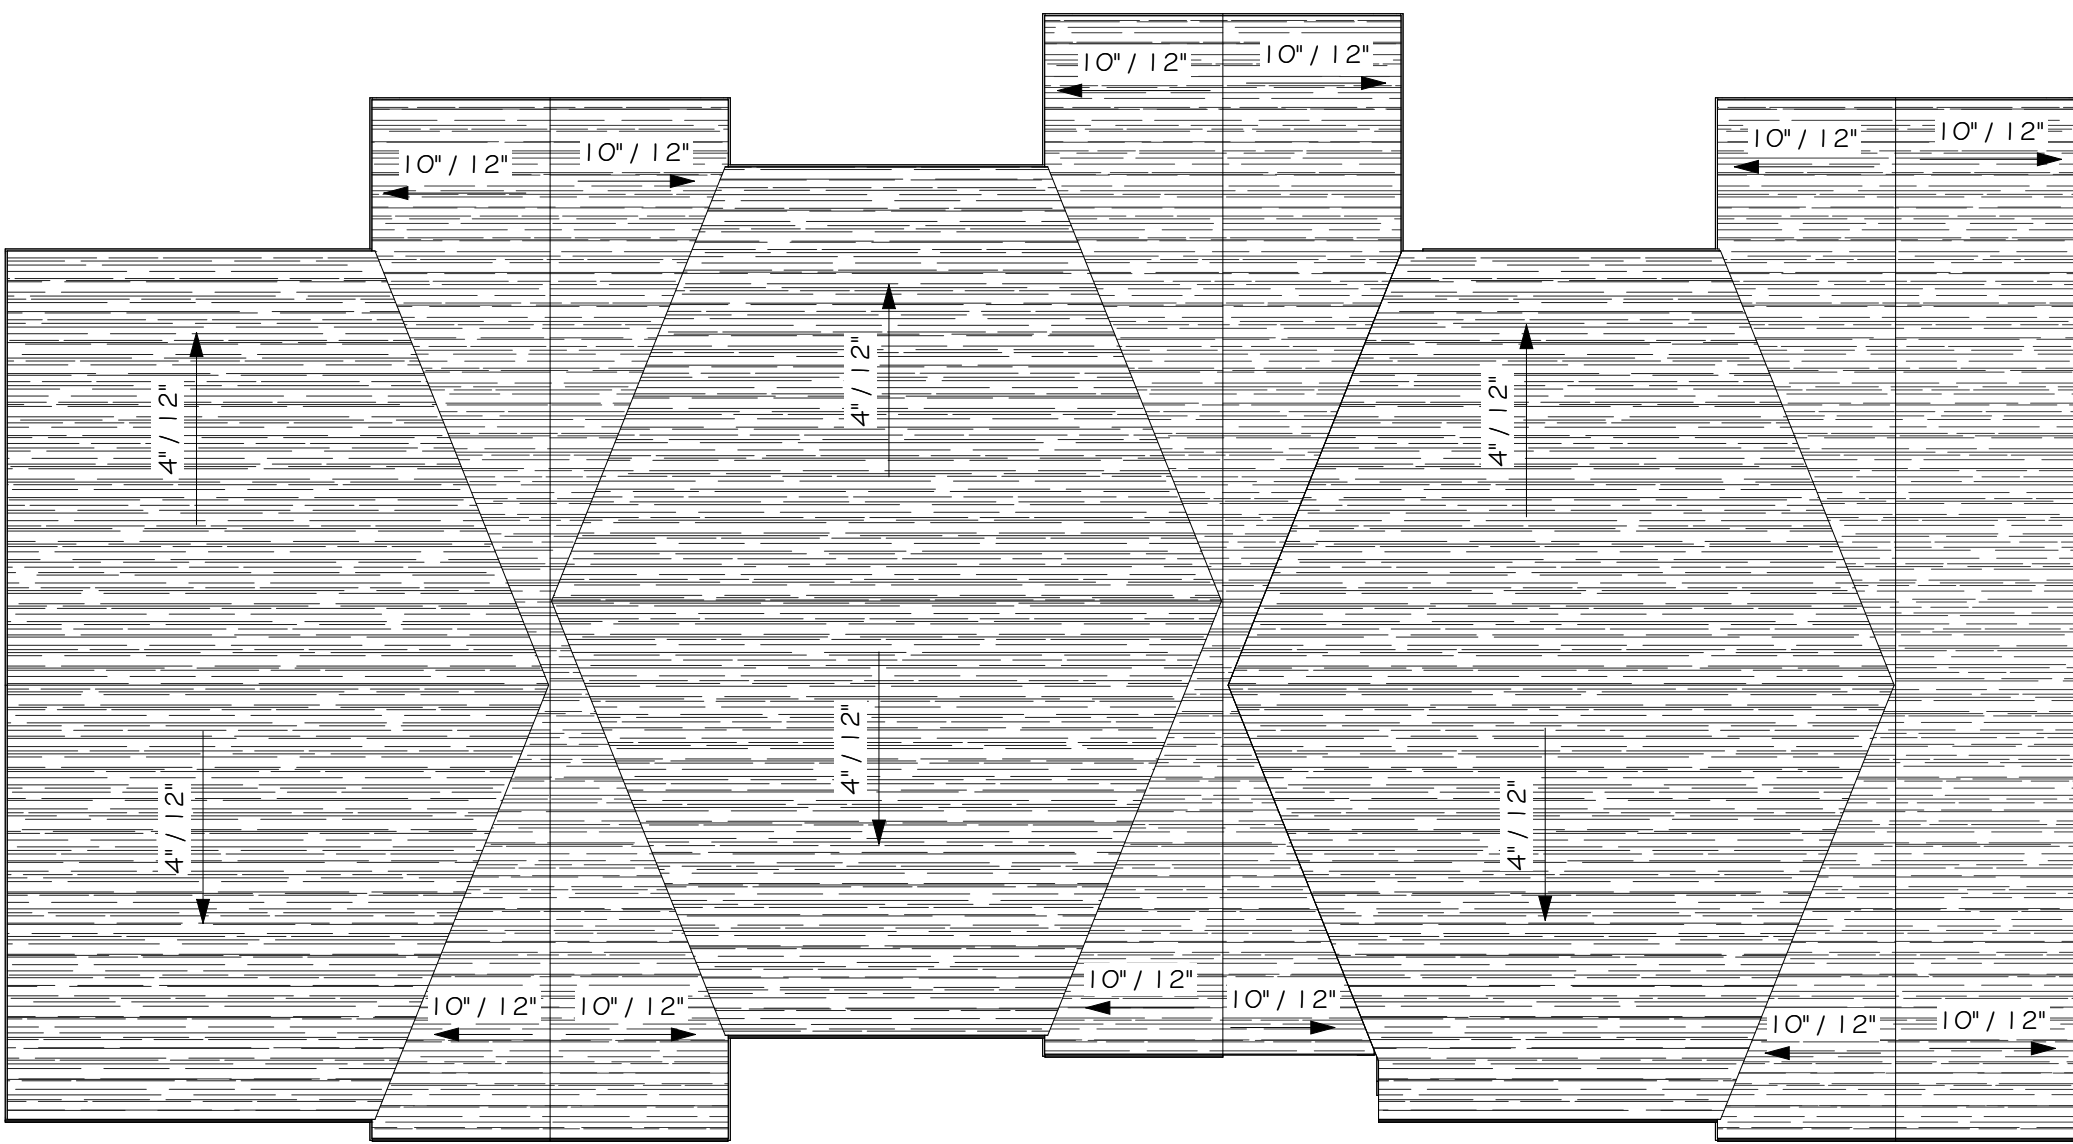

3 ROOF PLAN - BUILDING TYPE C  
1/8" = 1'-0"

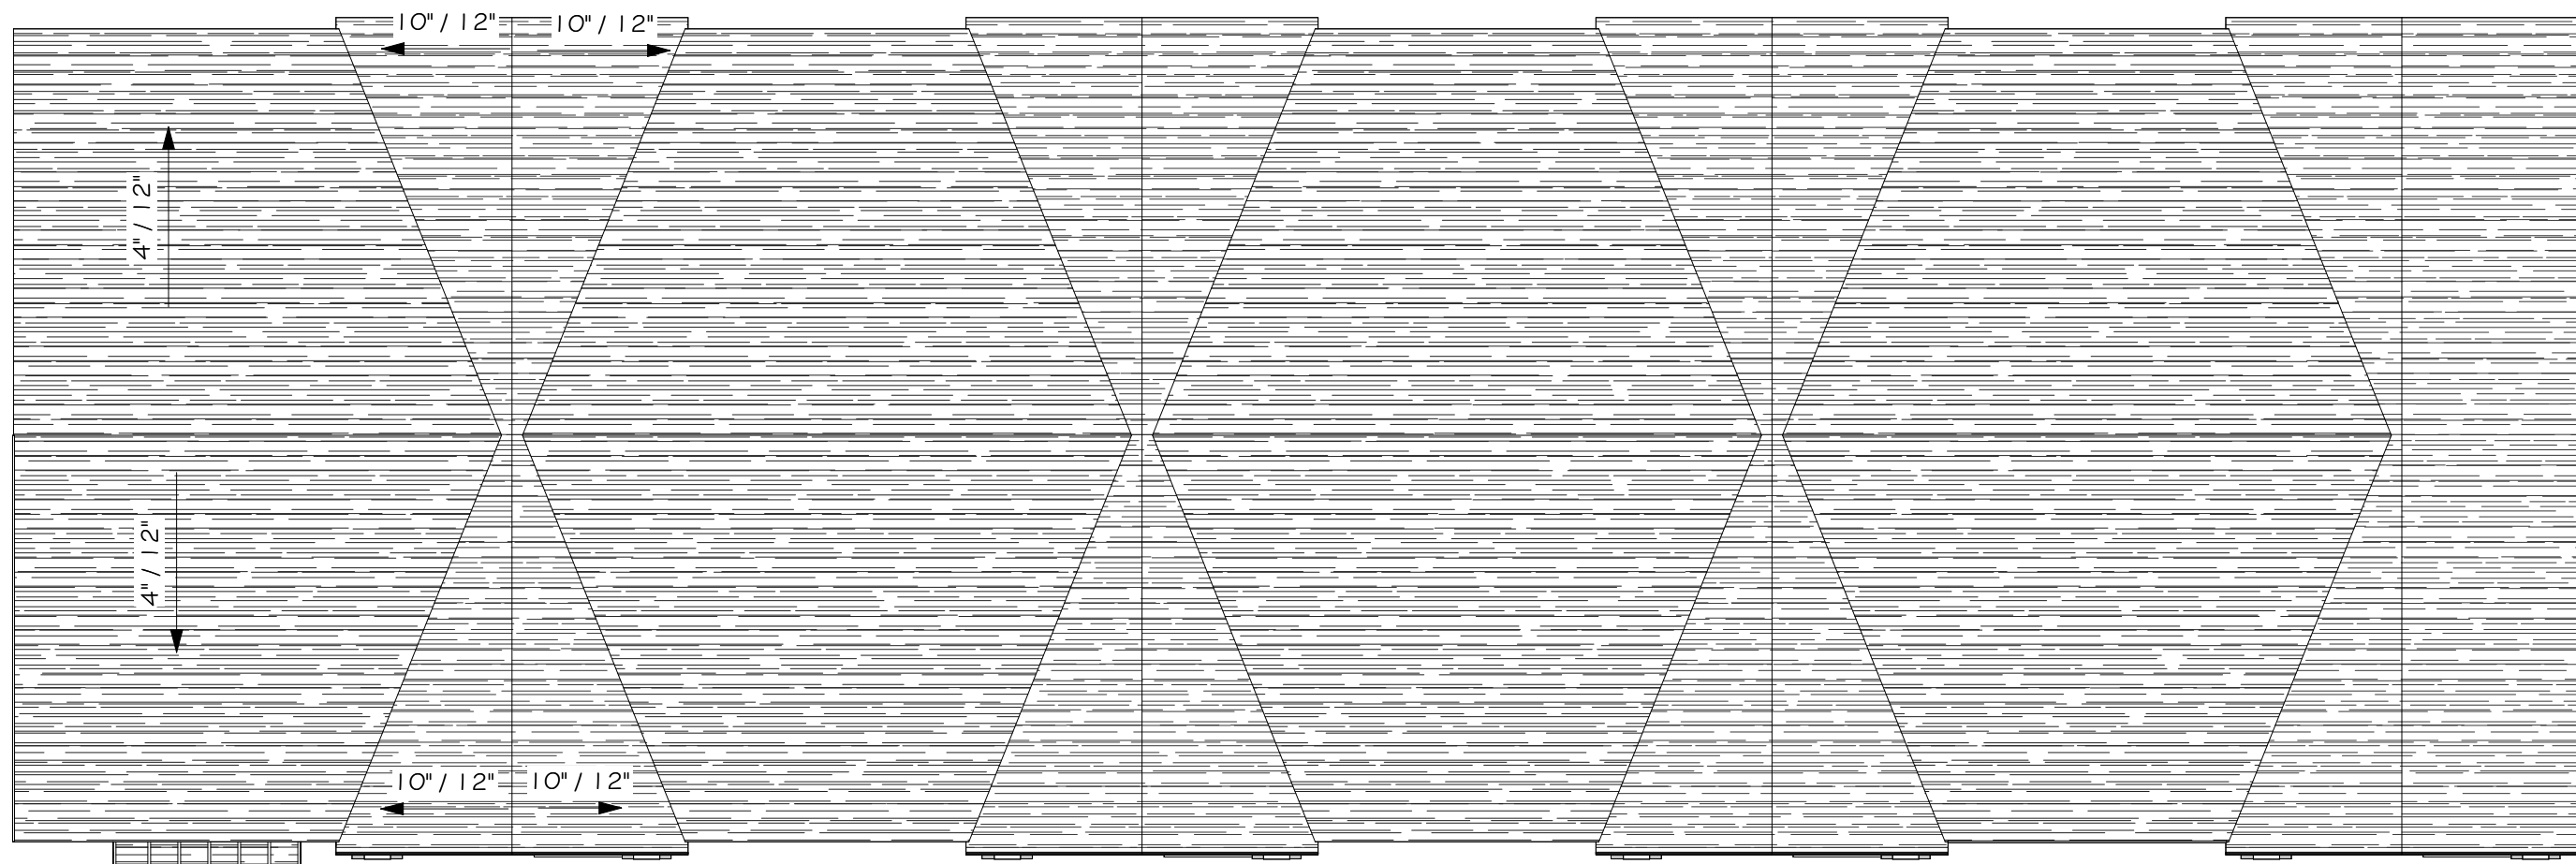

4 ROOF PLAN - BUILDING TYPE D  
1/8" = 1'-0"

Dwg. Revisions:

| Revision Number | Revision Date |
|-----------------|---------------|
|                 |               |
|                 |               |
|                 |               |

CANZIAN/JOHNSTON & ASSOCIATES, LLC.

SEAL

CANZIAN / JOHNSTON & ASSOCIATES, LLC  
ARCHITECTS  
301 MARKET STREET, NEW BRUNSWICK, NEW JERSEY 08901 • P 732.399.9001 • F 732.399.9002  
PRINCIPALS: Ardon M. Canzian, R.A., Dan Masick, R.A., Heather Workman



CHURCH VIEW COMMONS  
MOUNT PLEASANT TOWNSHIP, WESTMORELAND COUNTY, PA  
WESTMORELAND NON-PROFIT HOUSING CORPORATION

|              |              |
|--------------|--------------|
| Scale:       | As indicated |
| Date:        | 11/23/2021   |
| Drawn By:    | Author       |
| Checked By:  | Checker      |
| Project No.: | 2141         |
| File No.:    |              |

Drawing No.  
**A103**




1 BUILDING TYPE A - FRONT ELEVATION  
1/8" = 1'-0"



5 BUILDING TYPE B - FRONT ELEVATION  
1/8" = 1'-0"




2 BUILDING TYPE A - REAR ELEVATION  
1/8" = 1'-0"

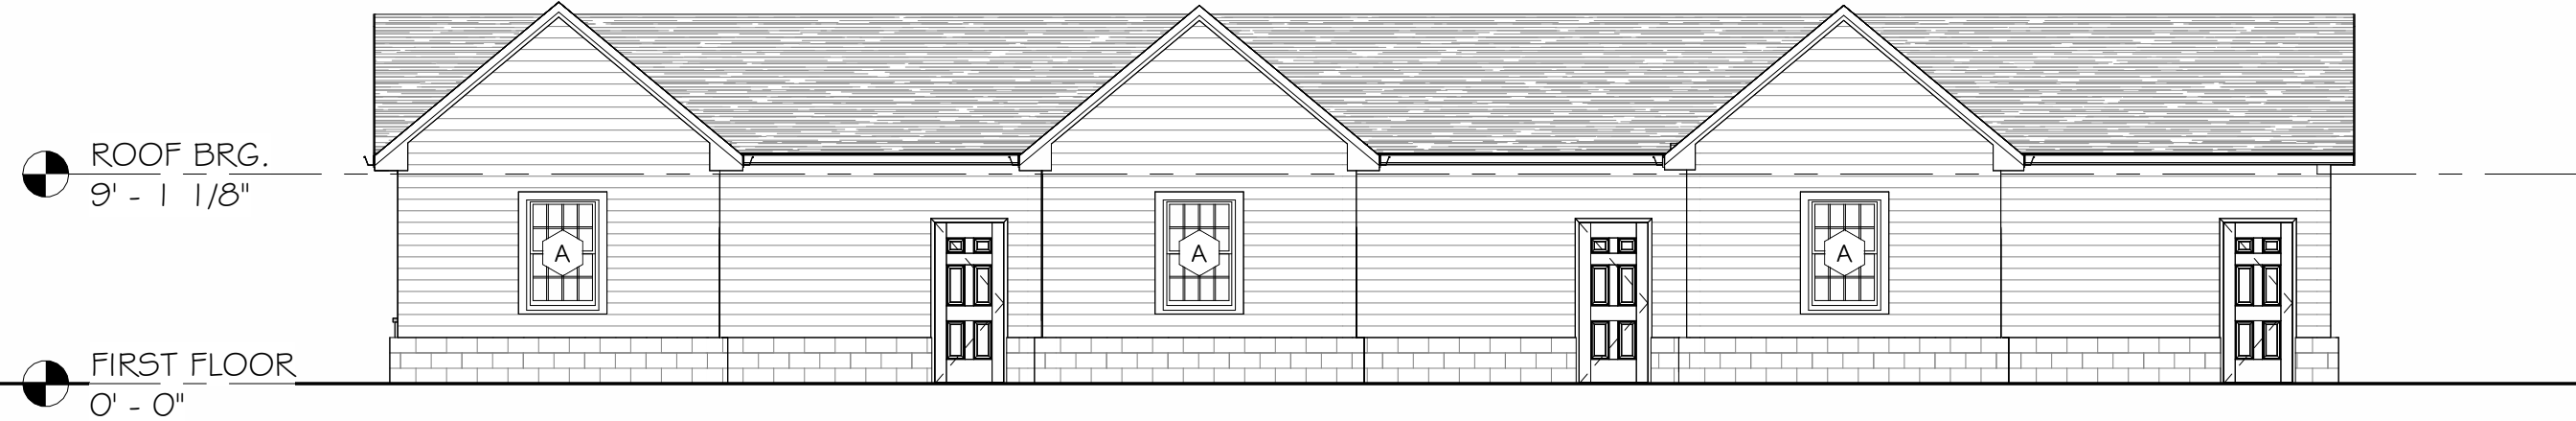


6 BUILDING TYPE B - BACK ELEVATION  
1/8" = 1'-0"




3 BUILDING TYPE A - SIDE ELEVATION 1  
1/8" = 1'-0"

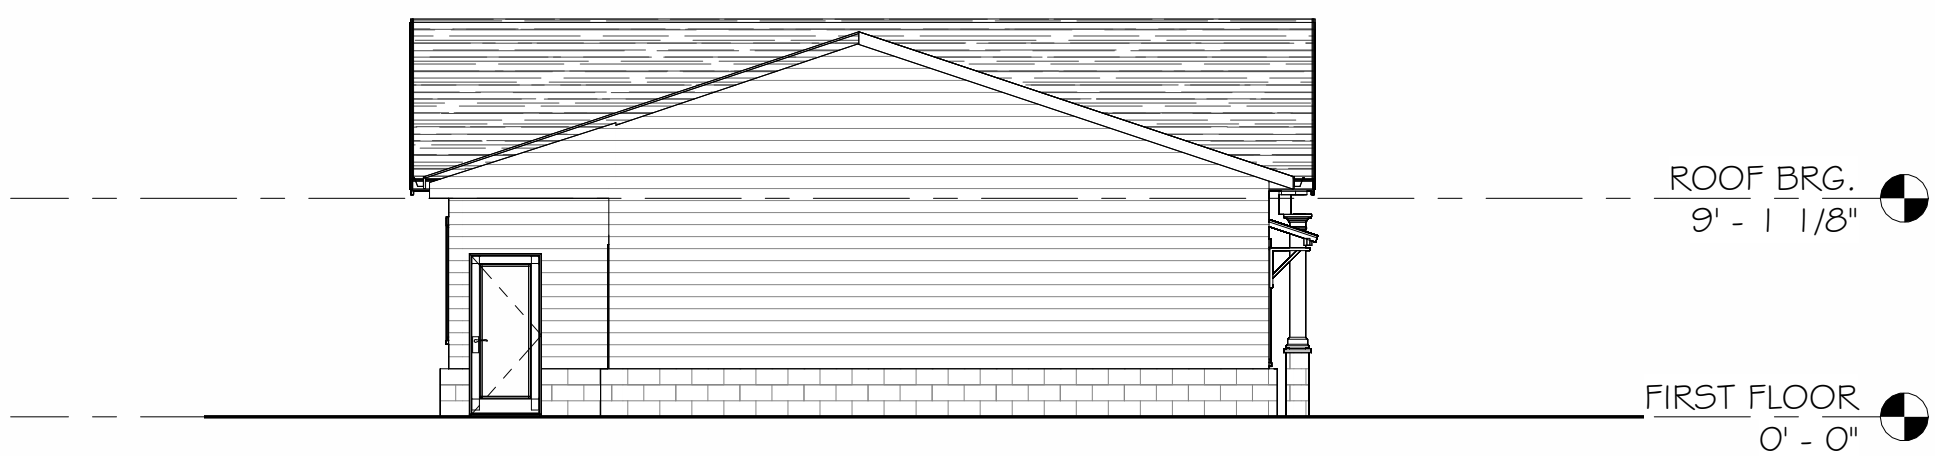

7 BUILDING TYPE B - SIDE ELEVATION 1  
1/8" = 1'-0"

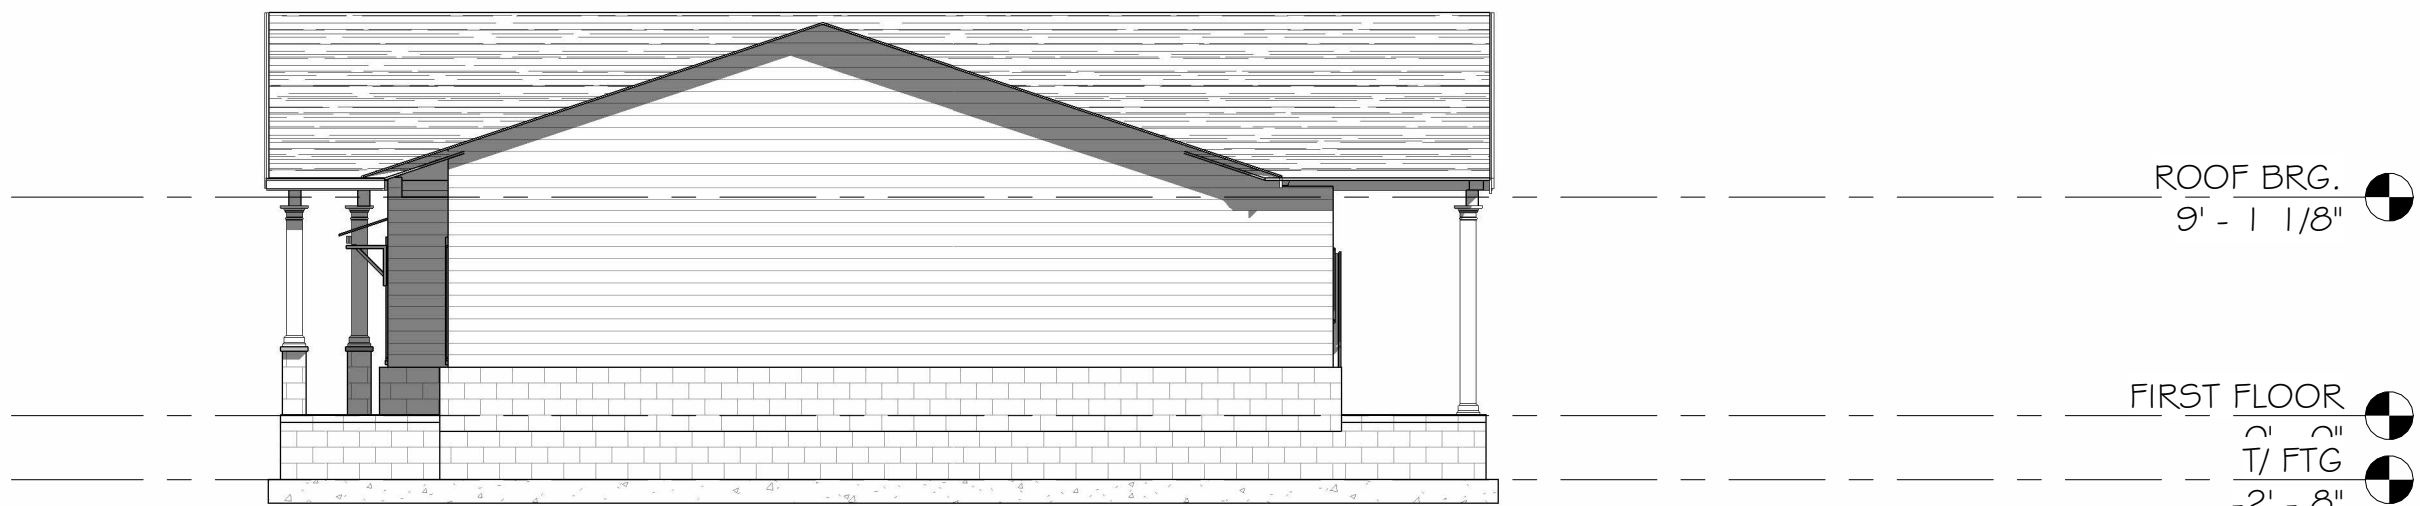

4 BUILDING TYPE A - SIDE ELEVATION 2  
1/8" = 1'-0"

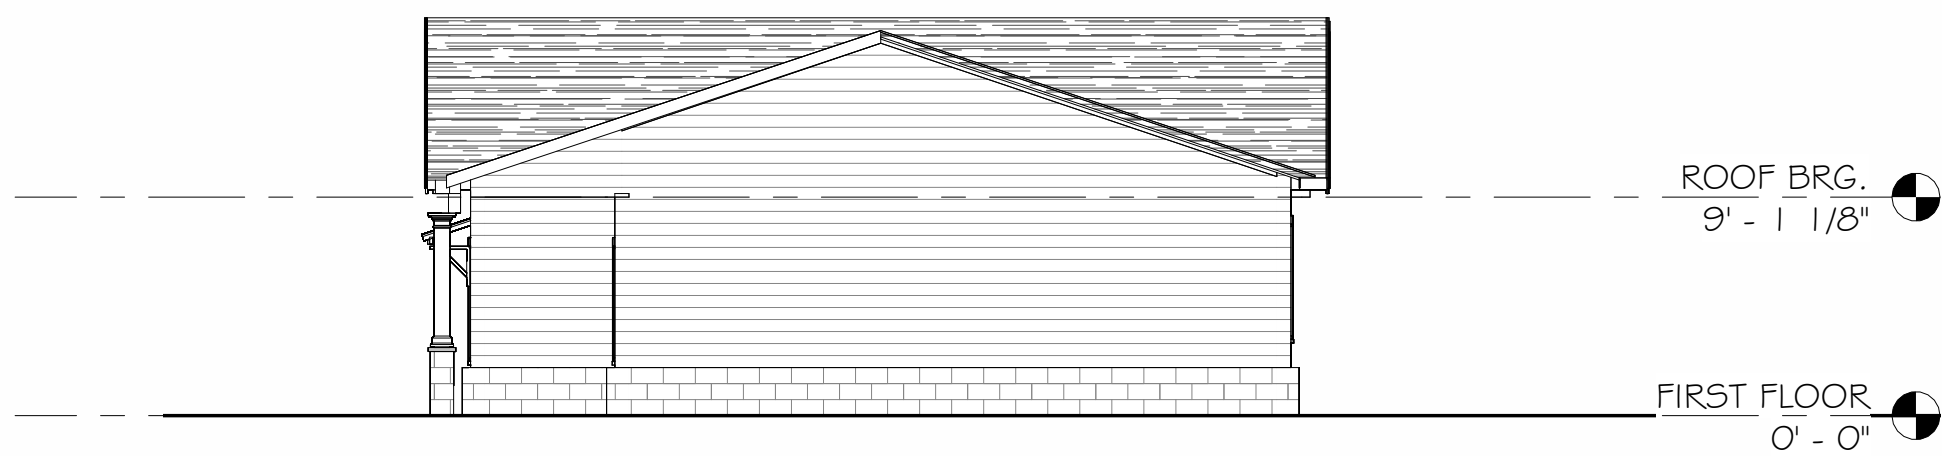

8 BUILDING TYPE B - SIDE ELEVATION 2  
1/8" = 1'-0"

Dwg. Revisions:

| Revision Number | Revision Date |
|-----------------|---------------|
|                 |               |
|                 |               |
|                 |               |

SEAL

CANZIAN/JOHNSTON & ASSOCIATES, LLC.

CANZIAN / JOHNSTON & ASSOCIATES, LLC

330 HANCOCK STREET, NEWTON, MA 02459 • P: 781.552.1100 • W: canzianjohnston.com • E: jcanzian@canzianjohnston.com

PRINCIPALS: Arden M. Canzian, R.A., Dan Masick, R.A., Heather Workman



CHURCH VIEW COMMONS  
MOUNT PLEASANT TOWNSHIP, WESTMORELAND COUNTY, PA  
WESTMORELAND NON-PROFIT HOUSING CORPORATION

|              |              |
|--------------|--------------|
| Scale:       | As indicated |
| Date:        | 11/23/2021   |
| Drawn By:    | L.MEYER      |
| Checked By:  | Checker      |
| Project No.: | 2141         |
| File No.:    |              |

Drawing No.  
**A201**